


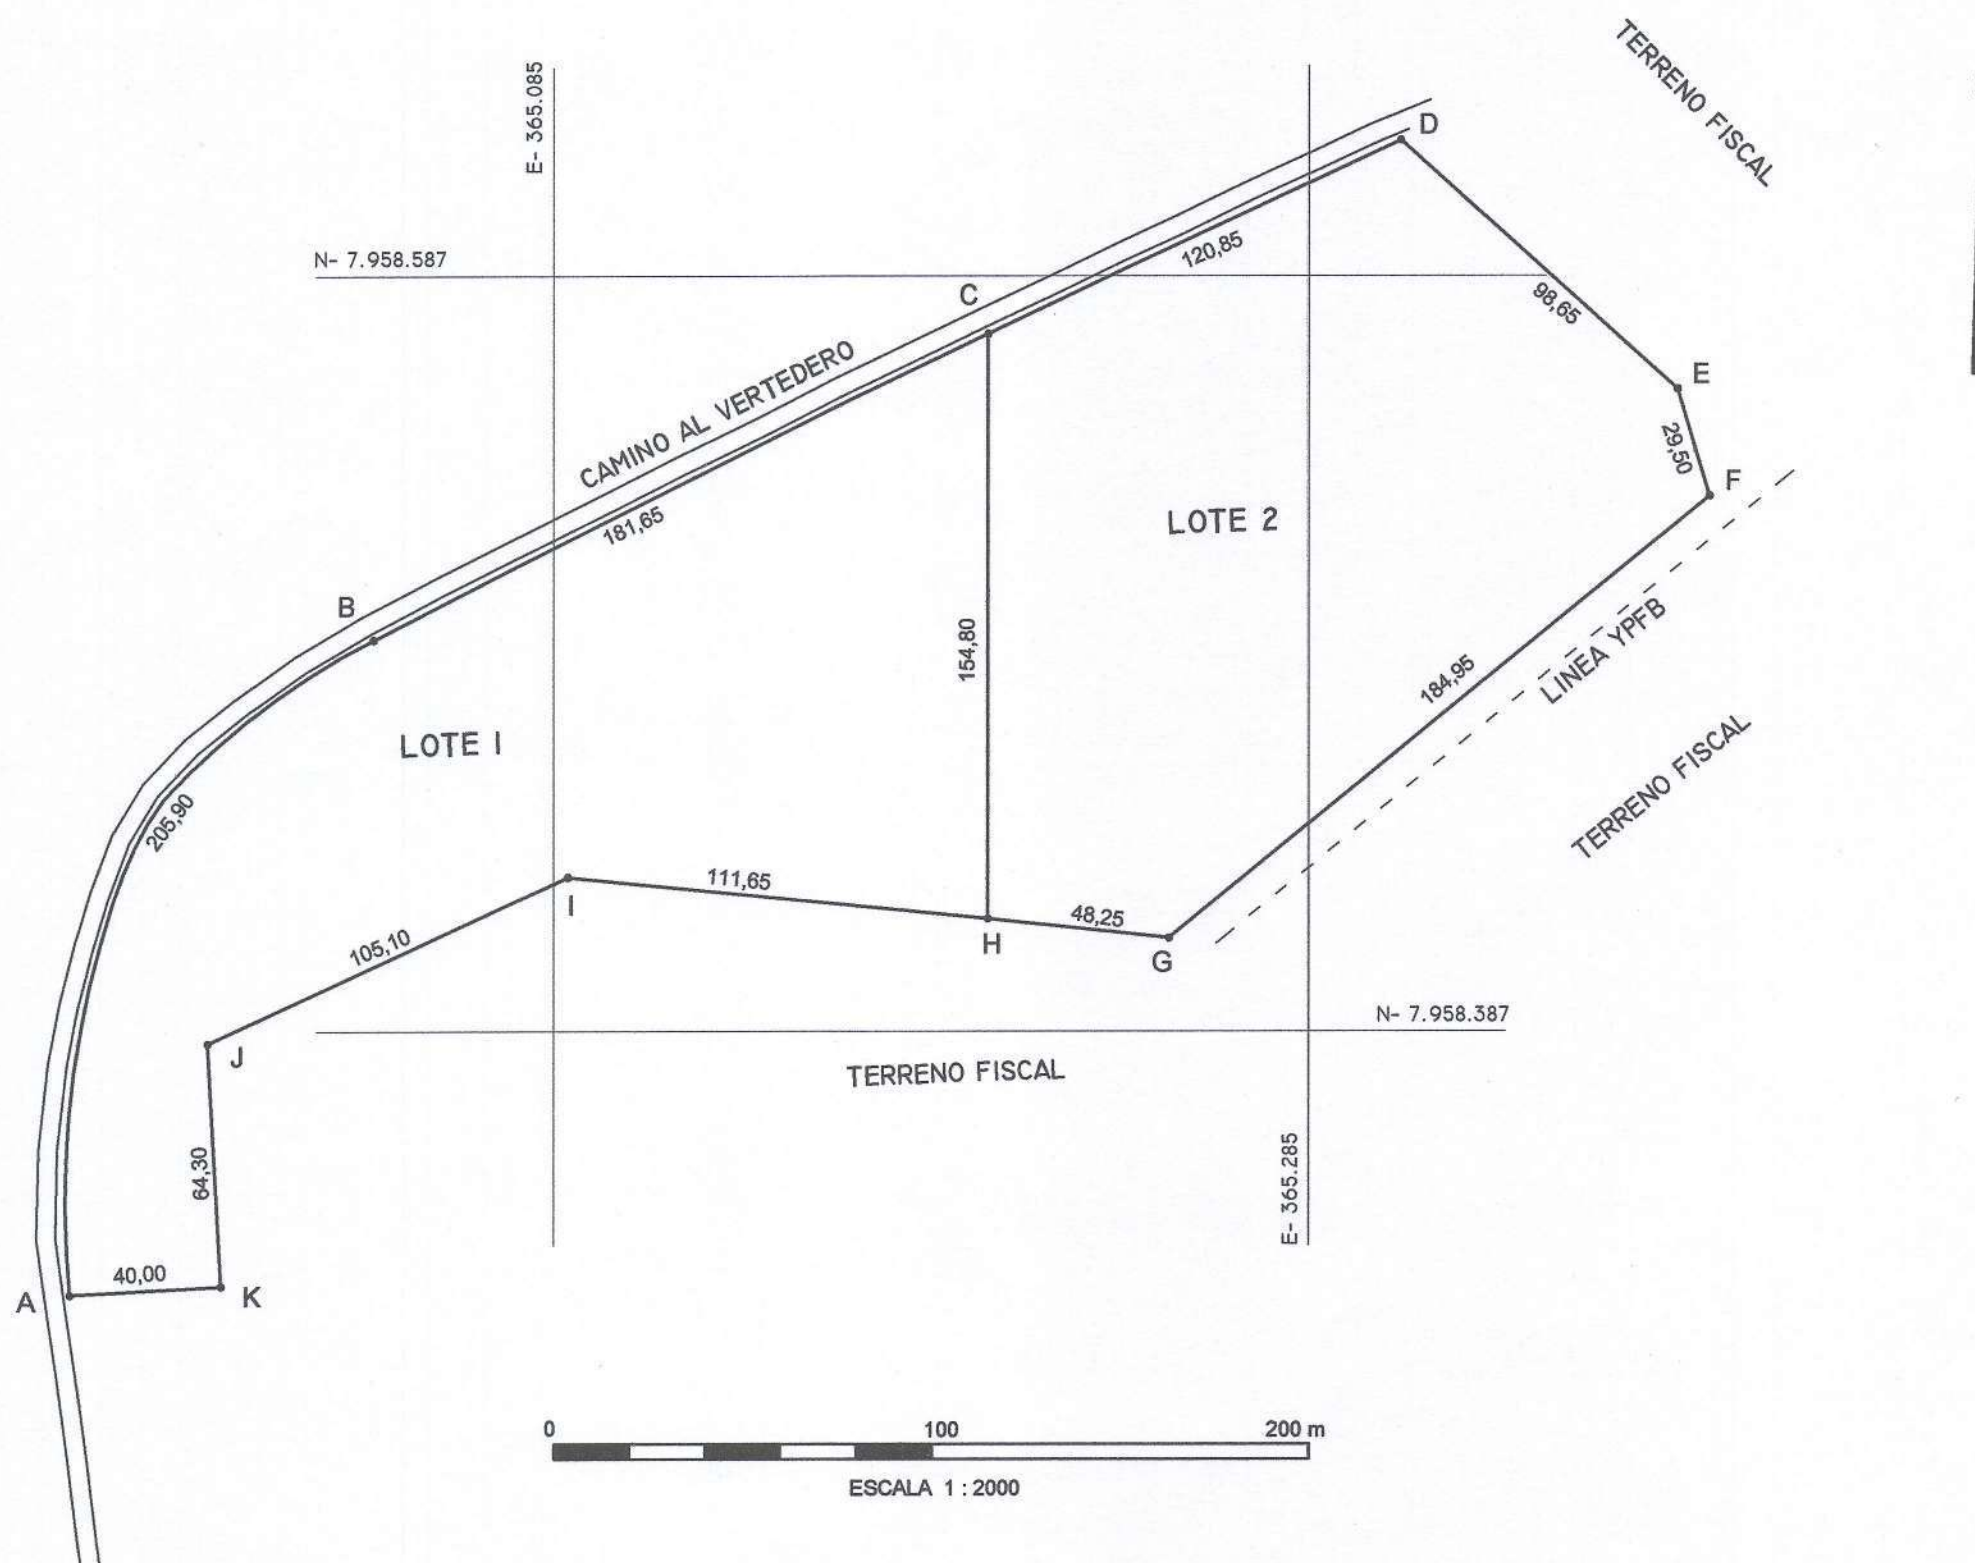

CUADRO DE COORDENADAS		
PUNTO	NORTE	ESTE
A	7958317.992	364957.328
B	7958491.250	365037.682
C	7958572.106	365200.345
D	7958623.483	365309.714
E	7958557.431	365383.007
F	7958529.194	365391.531
G	7958412.164	365248.319
H	7958417.289	365200.345
I	7958428.306	365089.235
J	7958384.373	364993.760
K	7958320.173	364997.266



 MINISTERIO DE BIENES NACIONALES DIVISION DEL CATASTRO NACIONAL DE LOS BIENES DEL ESTADO			
UBICACION		PLANO N° 15101-2777-C.U.	
REGION : XV ARICA Y PARINACOTA		FISCO	
PROVINCIA : ARICA			
COMUNA : ARICA			
LUGAR : SECTOR AGTIMA			
PREDIO Y/O DIRECCION : CAMINO VERTEDERO			
D.L. N° 1.939 DE 1977		REVISOR RODRIGO CALABRÁN TORO GEOGRAFO ENCARGADO UNIDAD DE CATASTRO	
REFERENCIA CARTOGRAFICA: PROYECCION UTM		OBSERVACIONES:	
REFERENCIA GEODESICA: DATUM WGS 84		LOTE 1 2,6 ha LOTE 2 2,6 ha TOTAL: 5,2 ha	
VINCULACION: ESTACION DE REFERENCIA BN-15		ESCALA 1: 2.000	FECHA AGOSTO - 2016
ARCHIVO : C/PLANOS/ARICA/15101-2777-C.U.		SUPERFICIE TOTAL: 5,2 ha	EJECUTOR ALVARO CORTEZ LOZANO TOPOGRAFO UNIDAD DE CATASTRO