




MANUEL VENEGAS COINCHA
JEFE DEPARTAMENTO DE MENSURA




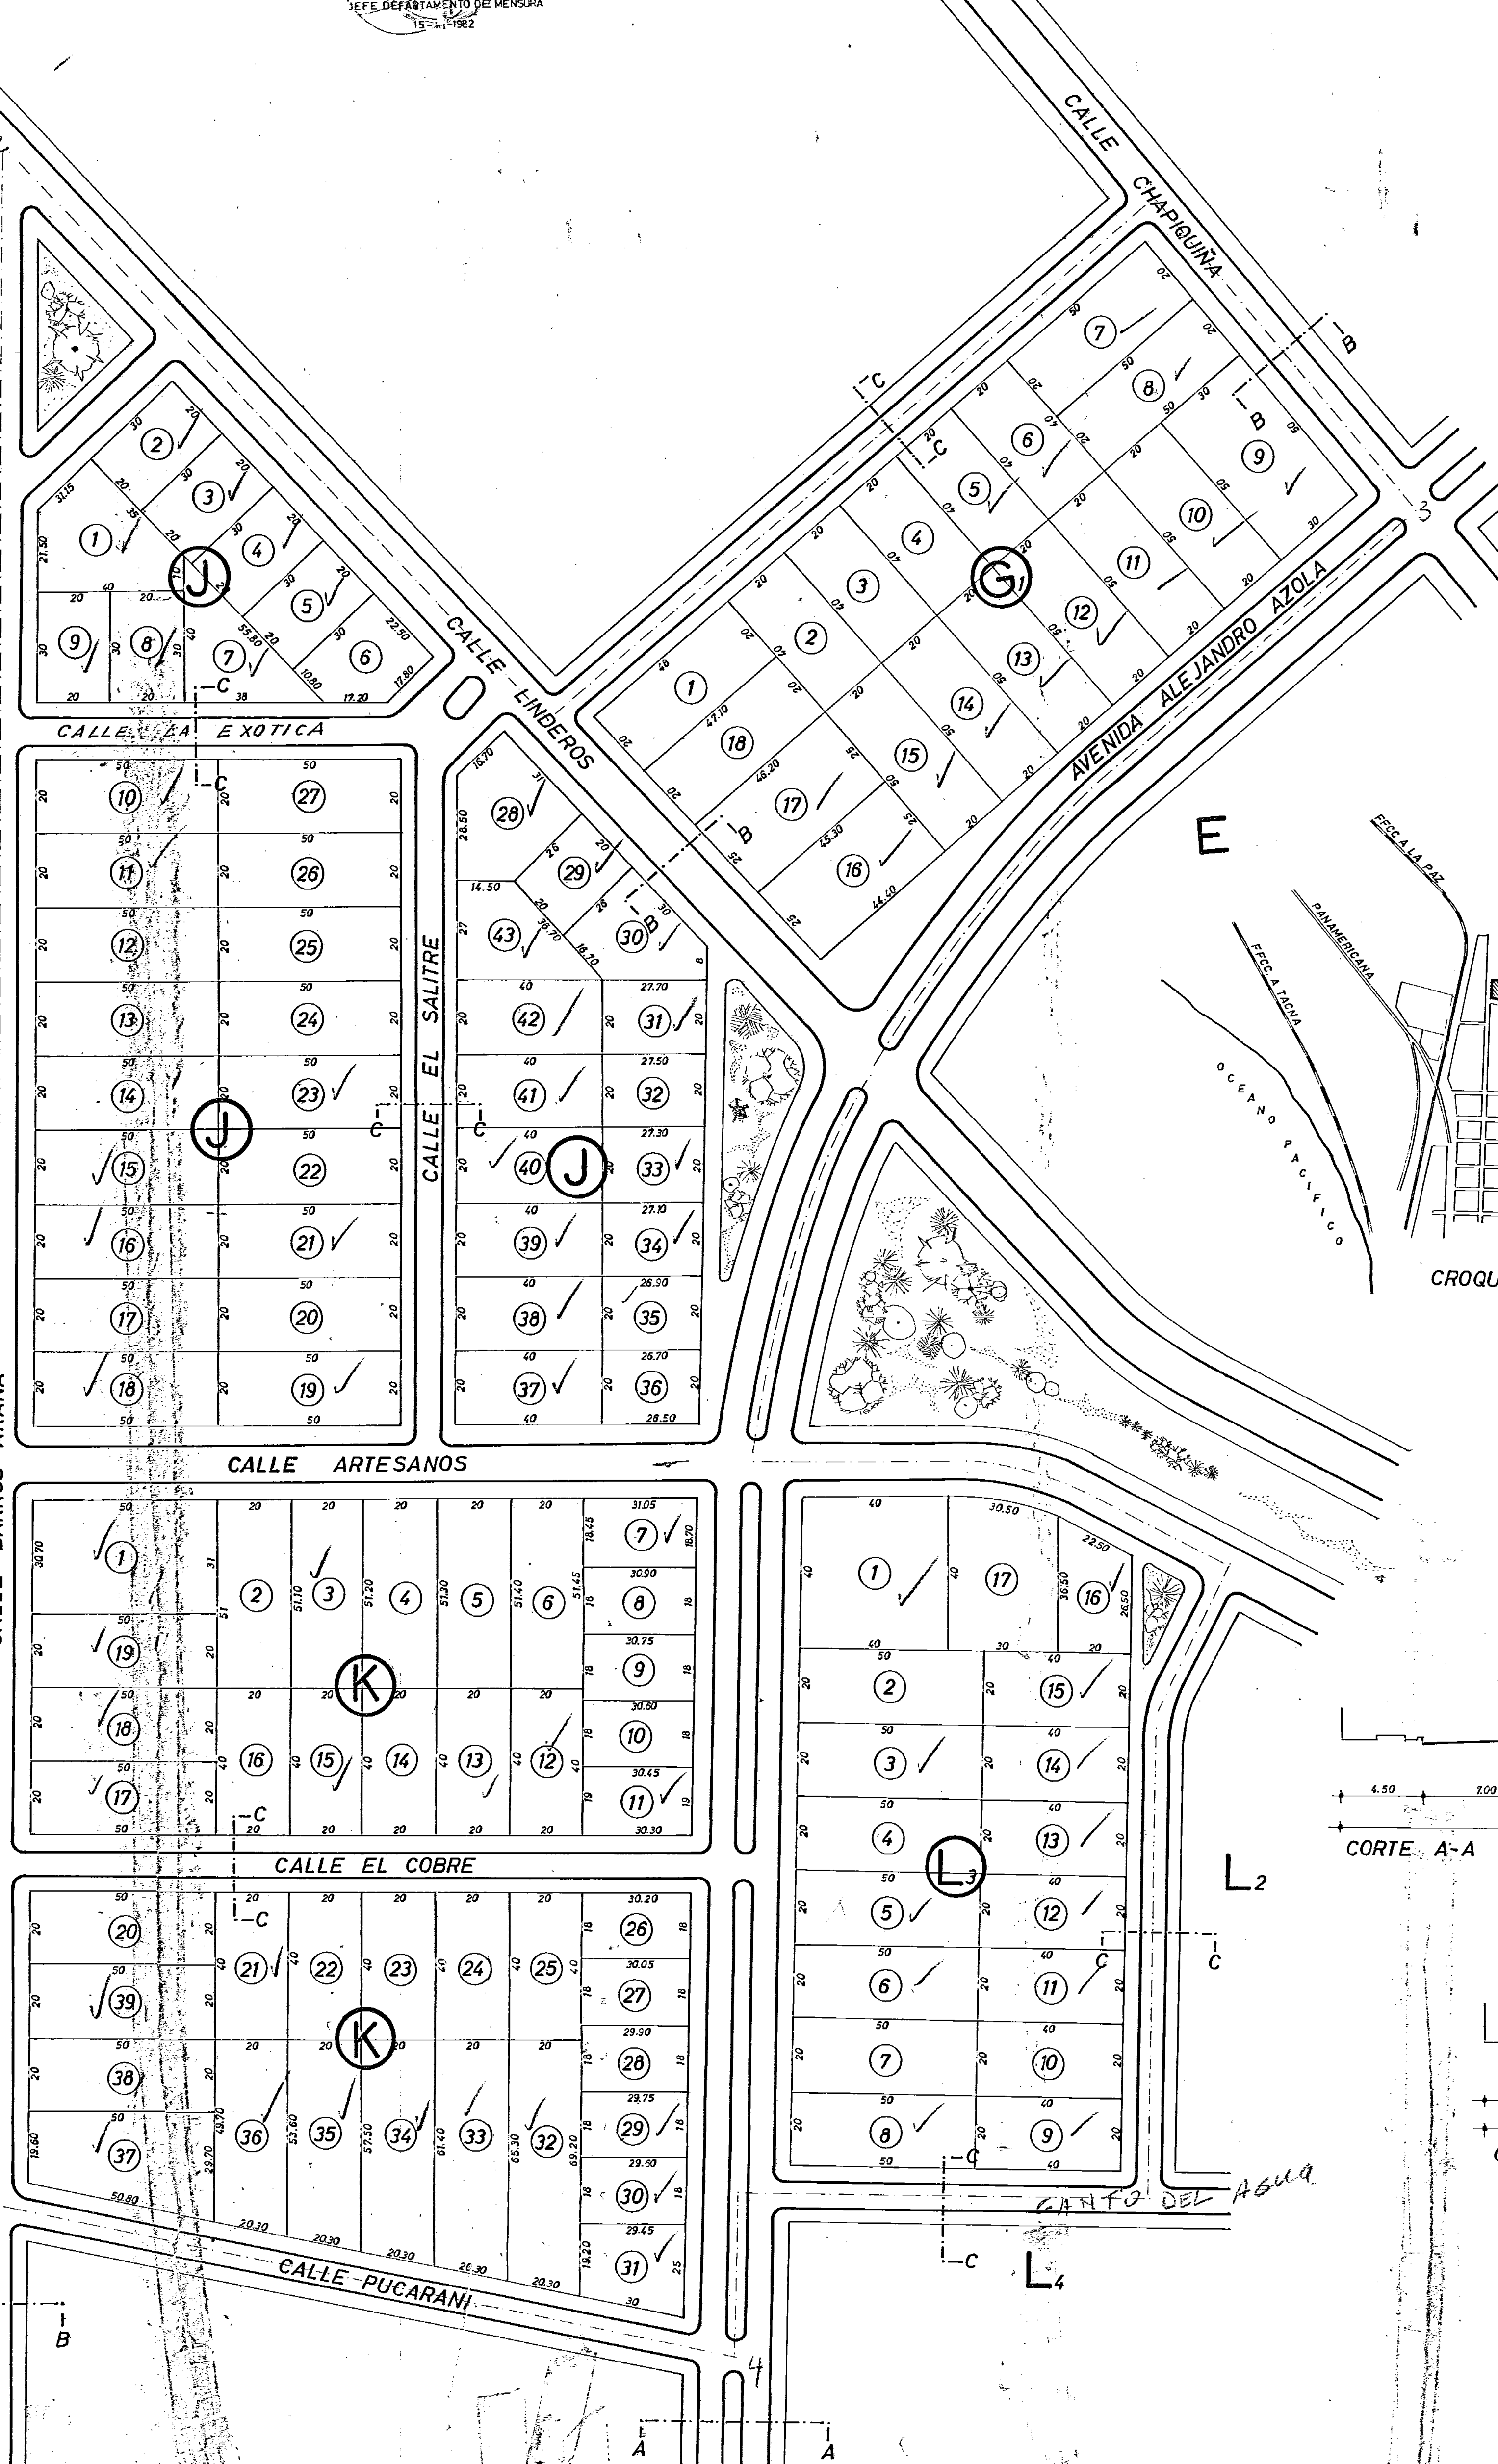


CROQUIS DE UBICACION

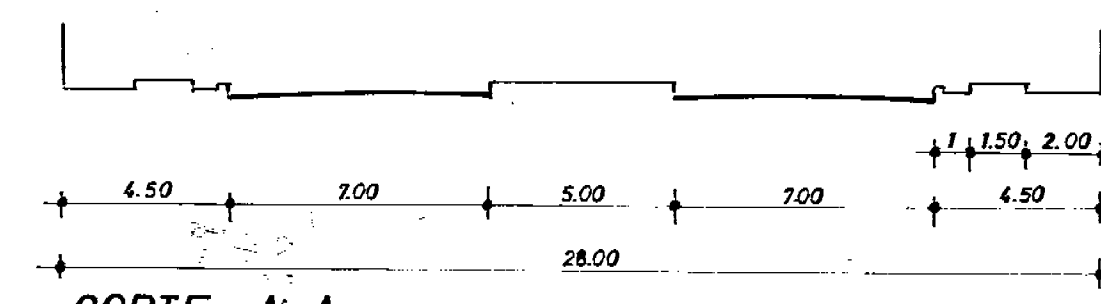

CORTE A-A

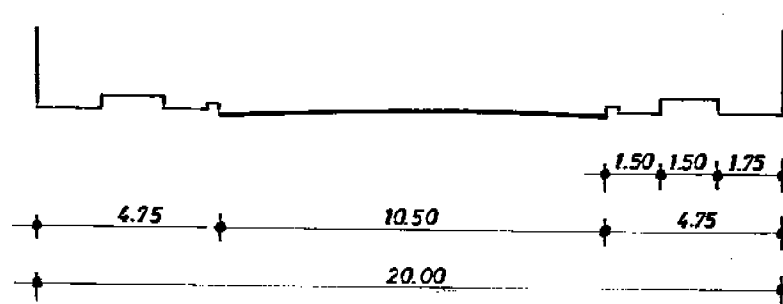

CORTE B-E

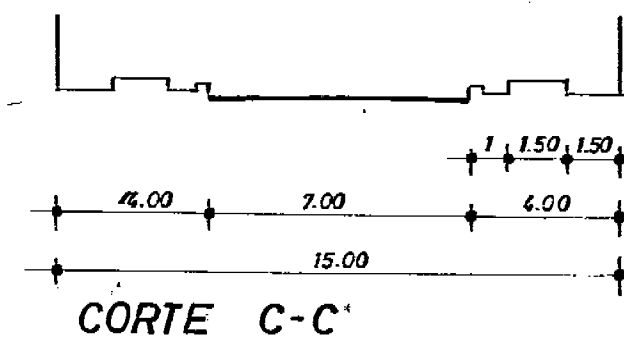

CORTE C-C'